



City Road
Radnage

www.bb-estateagents.co.uk



Bonners & Babingtons



A stunning detached 5 bedroom Grade II listed residence full of original character and charm, discretely positioned in just over an acre of gardens with stunning countryside views and fabulous walks on your doorstep.

Wards Farm, City Road, Radnage, HP14 4DW

Offers in Excess of: £1,250,000

- 5 Bedroom Detached Country Residence
- Grade II Listed
- Fabulous Kitchen/diner
- Three Reception Rooms
- Approx 1 Acre Garden
- Period Granary
- Various Out building
- Carport & Garage
- Extensive Network of Bridleways & Footpaths
- Excellent Transport Links



Robert House, 19 Station Road, Chinnor, Oxfordshire, OX39 4PU

01844 354554

www.bb-estateagents.co.uk

 rightmove.co.uk
The UK's number one property website

 OnTheMarket

 Zoopla.co.uk

Location

Radnage is a small village located in the Chiltern Hills and occupies some of the most beautiful countryside in the county with quiet country lanes and an assortment of traditional farmhouses, cottages and detached homes. The village has a 12th century church and one thriving pub. There are also a number of exhilarating walks and rides in the immediate vicinity. Despite its rural atmosphere, the village is close to High Wycombe, Stokenchurch, Chinnor and Princes Risborough as well as being a short drive from the M40 motorway. High Wycombe town centre has recently undergone a transformation with The Eden retail development now being the heart beat of the town. Here, one can find an excellent range of shops, restaurants and leisure facilities.

In terms of schooling, the village has a well-regarded combined school, as well as nationally recognized senior schools such as the Royal Grammar School, Wycombe High, John Hampden Grammar School, Godstowe and Wycombe Abbey private schools. Wycombe Abbey has been consistently ranked one of the top all-girls school for academic result in England. Schooling is clearly a major factor why so many people like to buy properties in Radnage, but it is also its accessibility to London which appeals. For the commuter there is easy access to the M40 motorway at Junction 5, providing links to Oxford, Birmingham and London. The nearest railway station is in High Wycombe with links to London Marylebone and Birmingham.



Description

The property has been a much loved family home for over 30 years and during this time this 17th century property has been beautifully maintained and looked after, ready for the next lucky owners.

The property consists of: Oak framed entrance porch which leads to the reception hallway and dining room. From the dining room the hallway continues to the kitchen and utility room. The fabulous hand crafted bespoke dual aspect kitchen really is the heart of the home, a great place to socialise with friends or simply for the family to gather at the end of the day. There is ample built in storage with integrated dishwasher, 4 oven oil fired AGA, double electric ovens and induction hob, granite work tops, built in fridge/freezer Belfast sink, middle island and door to the side of the property leading to the home office and garden.

Above the kitchen is a self contained bedroom with ensuite bathroom, this could work well as accommodation for an Au pair or a teenage den. The well appointed utility room has space for white goods, sink with hot Quooker tap, separate WC and stable door to the garden.

From the reception hallway there is a staircase taking you to the upper two floors and another from the snug taking you to the 5th bedroom. The formal dining room is semi open plan to the main reception room with original open fire place, which flows into the snug area with cosy wood burning stove and French doors leading to the terrace and garden.

Upstairs

On the first floor there are three double bedrooms all enjoying views over the garden and surrounding paddock land. and a modern family bathroom with slip bath and heated towel rail.

On the top floor there is a grand master suite with walk in dressing room and ensuite wet room with rainfall shower, double sinks and a heated towel rail.

Other notable features include: oil fired central heating and private sewerage that is exempt from changes in 2021.



Outside

The property sits on approximately an acre of garden and has various out buildings. Along with the main house there is also a separate home office with WC, dog kennels, garden store, traditional granary that could service many uses, a 2 car carport, garage, and tractor store.

The south facing garden is approximately 1 acre including the old grass tennis court and in the summer is full of colour and interest, especially with the mature Wisteria in bloom beautifully framing the house, creating a stunning backdrop from the terrace and lawns. There is also an established pond and a vegetable growing area, lovely fruit trees including, cooking & eating apple, pear, cherry, medlar, mulberry and also a walnut and almond trees. Radnage is well known for its excellent bridleway and footpath network.



General Remarks and Stipulations

Tenure
Freehold

Services
Oil Central Heating

EPC Exempt

Local Authority
Wycombe District Council


Viewing
Strictly by appointment with Bonners & Babingtons

Important Notice
Bonners & Babingtons, their clients and any joint agents give notice that:


1. They are not authorised to make or give any representations or warranties in relation to the property either here or elsewhere, either on their own behalf or on behalf of their client or otherwise. They assume no responsibility for any statement that may be made in these particulars. These particulars do not form part of any offer or contract and must not be relied upon as statements or representations of fact.

2. Any areas, measurements or distances are approximate. The text, photographs and plans are for guidance only and are not necessarily comprehensive. It should not be assumed that the property has all necessary planning, building regulation or other consents and Bonners & Bonners & Babingtons have not tested any services, Babingtons have not tested any services, equipment or facilities. Purchasers must satisfy themselves by inspection or otherwise.



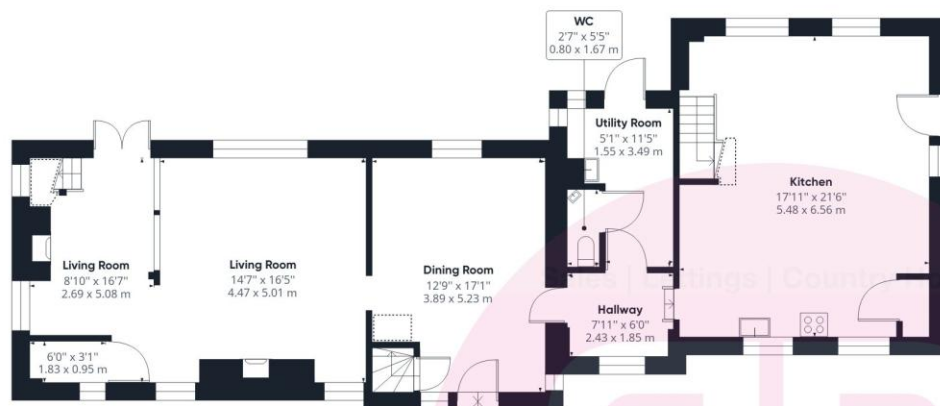

Ground Floor Building 1

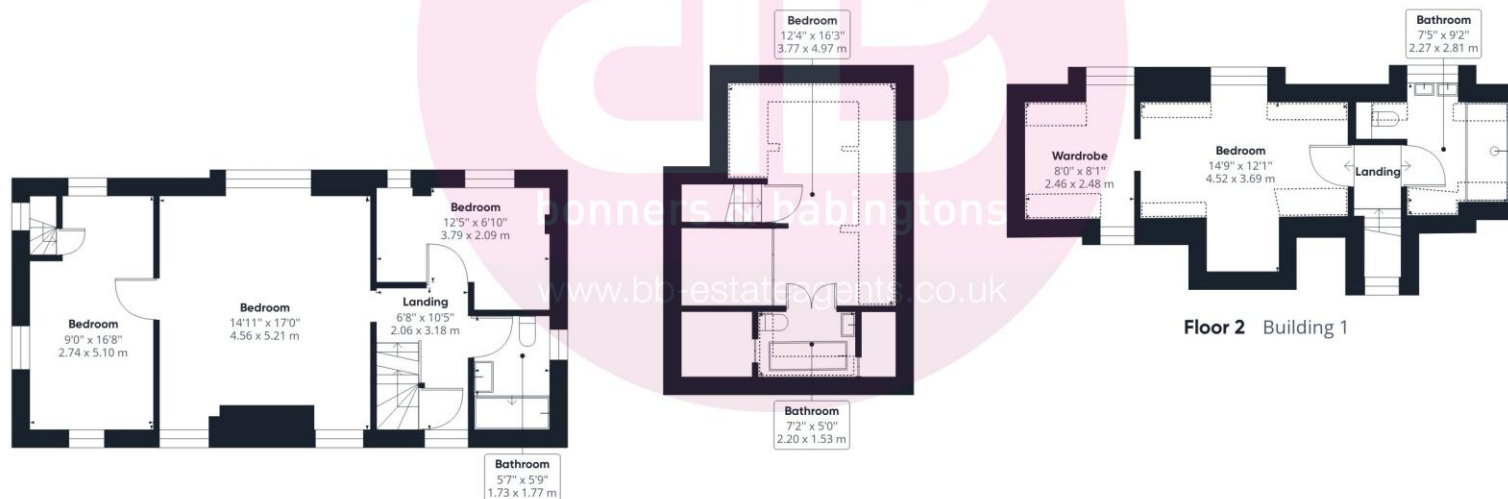

Floor 1 Building 1

Floor 2 Building 1

Approximate total area⁽¹⁾

2307.43 ft²

214.37 m²

Reduced headroom

179.73 ft²

16.70 m²

(1) Excluding balconies and terraces

 Reduced headroom
(below 1.5m/4.92ft)

While every attempt has been made to ensure accuracy, all measurements are approximate, not to scale. This floor plan is for illustrative purposes only.

GIRAFFE 360

