



Old Croft Close, Kingston Blount, Buckinghamshire

www.bb-estateagents.co.uk



bonners & babingtons



A fabulous individual detached home offering a stylish contemporary interior situated on a corner plot in a quiet close in the highly regarded village of Kingston Blount.

Chinnor 1.5 miles, Thame 6.4 miles, Marlow 13.8 miles, Oxford 21.7 miles, Heathrow Airport 28.8 miles, London 41 miles

- Individual Detached Home
- Sought After Village
- Excellent Transport Links
- Stylish Contemporary Interior
- Flexible Living Space
- Fabulous Open Plan Kitchen/Dining Room
- High End Specification including 'Smart' Wiring
- Living Room with Open Fireplace
- 4 Good Size Bedrooms
- 3 Superb Bathrooms
- Corner Plot Gardens
- Garage & Parking
- Gas Central Heating

Guide Price: £875,000

Robert House, 19 Station Road,
Chinnor, Oxfordshire OX39 4PU

01844 354554

www.bb-estateagents.co.uk



Situation

Kingston Blount is a village about 4 miles (6.4 km) southeast of Thame in South Oxfordshire. The village is a spring line settlement at the foot of the Chiltern Hills escarpment. The 87 mile (140 km) long Ridgeway National Trail passes to the south, and the Lower Icknield Way to the north.

The village has one public house, The Cherry Tree which is currently undergoing refurbishment and will incorporate a modern style coffee shop, and a large playing field where the village's main events are held. The primary school is situated half a mile away in Aston Rowant.

Close by, within 5 minutes walk, is the Aston Rowant cricket club, an idyllic social hub on a summer evening, with a bar in the pavilion. Also, the village has a Montessori nursery school, and a thriving community with regular events in the village hall, and an annual Street Fair.



Description

A fantastic 4 bedroom detached home extended and remodelled to a high specification throughout by the current owners and offers a luxurious and stylish contemporary interior.

The property is situated on a corner plot in a quiet close in this highly desirable village benefiting from excellent transport links.

The accommodation briefly comprises entrance hall with Oak canopy porch, ground floor bathroom with separate shower, double aspect living room with parquet flooring and open fireplace with French doors opening onto the rear entertaining terrace. The 'open plan' kitchen/dining room is flooded with light and has an abundance of storage and integrated appliances. There is also a good size family room and large study completing the ground floor space.

The first floor is approached by a natural timber staircase with glass panelling, the master bedroom has fitted storage and a delightful en suite bathroom, there are 3 further double bedrooms and a fabulous principle bathroom.

Outside

Outside the corner plot gardens are fully enclosed with a good degree of privacy and enjoy a sunny aspect, the paved entertaining terrace provides ample room for alfresco dining. To the front there is a block paved driveway leading to an integral garage with light and power.

The property also benefits from gas central heating and is double glazed





General Remarks and Stipulations

Tenure

Freehold

Services

Water, Mains Drainage, Gas, Electric, Telephone

EPC Rating

D with C Potential

Local Authority

South Oxfordshire District Council

Viewing

Strictly by appointment with Bonners & Babingtons.


Important Notice

Bonners & Babingtons, their clients and any joint agents give notice that:

1. They are not authorised to make or give any representations or warranties in relation to the property either here or elsewhere, either on their own behalf or on behalf of their client or otherwise. They assume no responsibility for any statement that may be made in these particulars. These particulars do not form part of any offer or contract and must not be relied upon as statements or representations of fact.
2. Any areas, measurements or distances are approximate. The text, photographs and plans are for guidance only and are not necessarily comprehensive. It should not be assumed that the property has all necessary planning, building regulation or other consents and Bonners & Babingtons have not tested any services, equipment or facilities. Purchasers must satisfy themselves by inspection or otherwise.

Old Croft Close, Kingston Blount, Chinnor, Oxfordshire, OX39 4RX

Approx. Gross Internal Area
175 sq m – 1885 sq ft

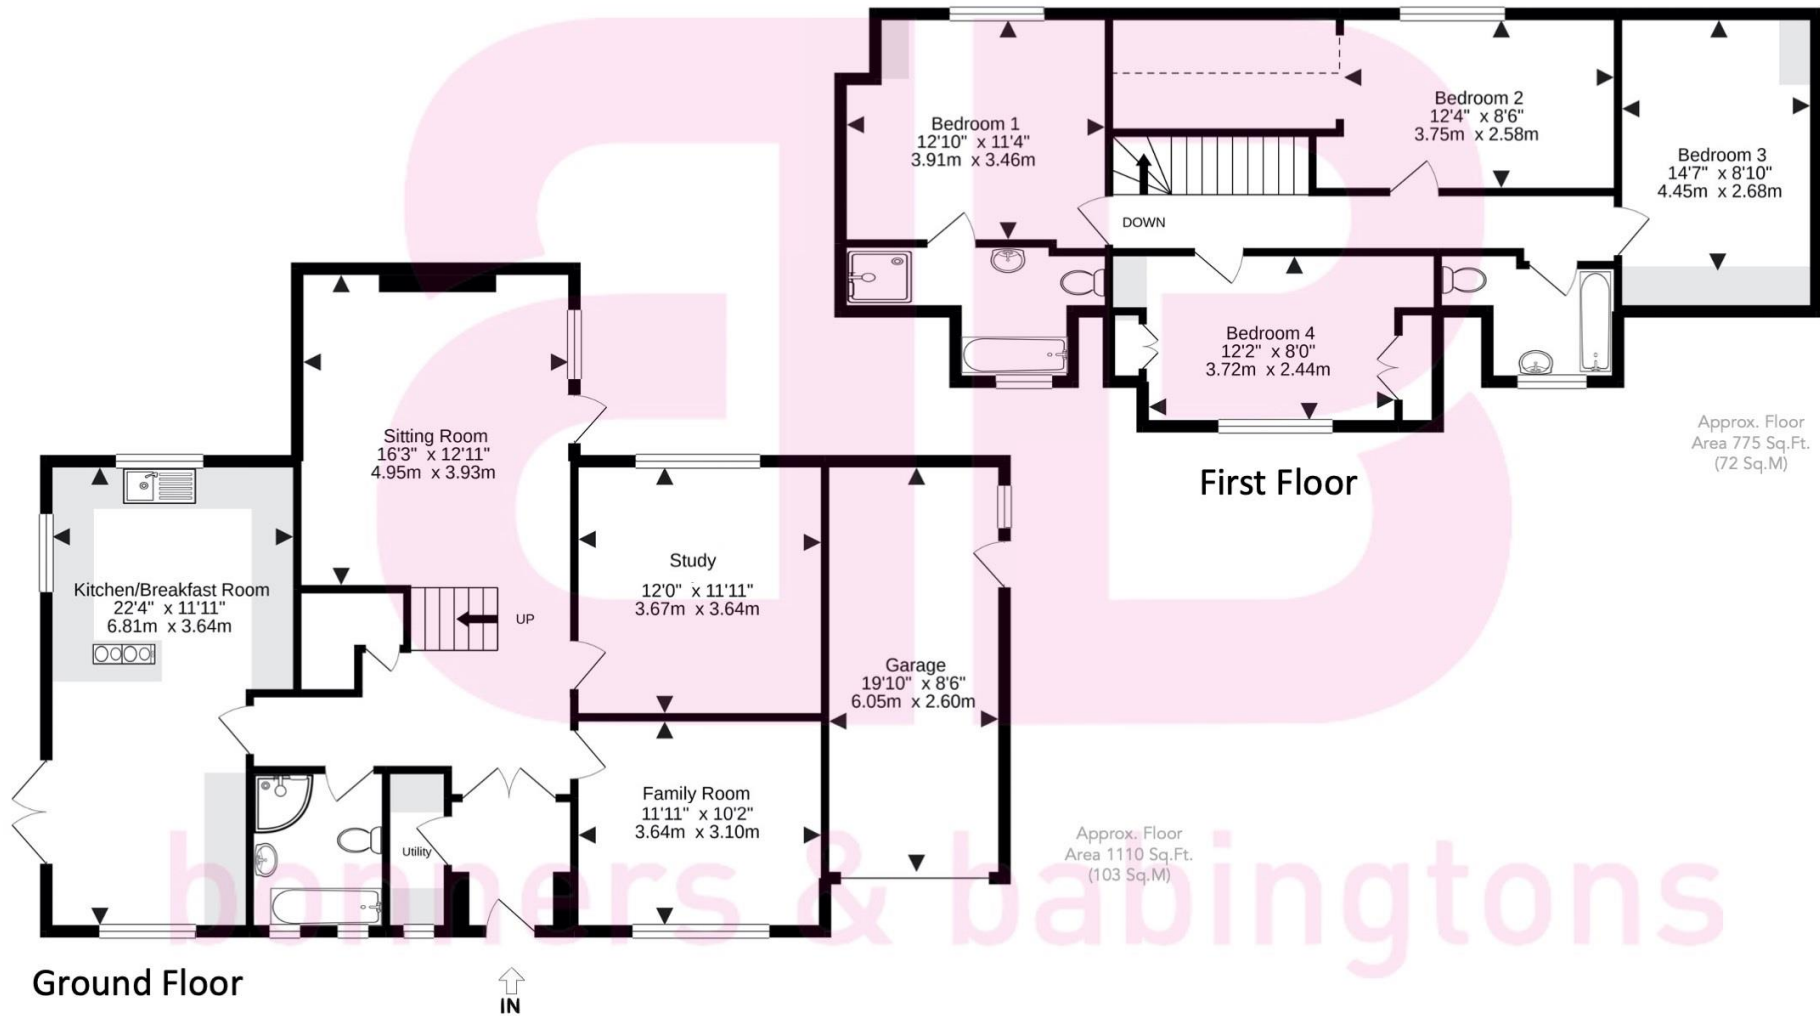

This floorplan is not to scale. It is for guidance only
and accuracy is not guaranteed

Disclaimer

We endeavour to make our particulars accurate and reliable. They are for guidance only and are intended to give a fair overall summary of the property. They do not form part of any contract or offer, and should not be relied upon as a statement or representation of fact. Measurements, areas and distances are approximate and photographs provided for guidance only. No undertaking is given as to the structural condition of the property, or any necessary consents, or the operating ability or efficiency of any service, system or appliance. Prospective purchasers must satisfy themselves with regard to each of these points. If there is any particular aspect of the property about which you would like further information, please contact us, especially, before you travel to the property. B2170

