



bonners & babingtons

Wycombe Road
Marlow



Wycombe Road
Marlow
Buckinghamshire
SL7 3HZ

Tenure: Freehold
Price: £775,000
Local Authority: BCC
Tax Band: F
EIR: 60






A well proportioned 2/3 bedroom detached home situated within walking distance of the town with a large rear garden and potential to extend (STP). The accommodation offers versatile living and briefly comprises on the ground floor, entrance hall, living/dining room, bedroom/family room, fitted kitchen, utility room, Victorian style bell top conservatory and shower room. On the first floor there are 2 double bedrooms both with built in storage and a further bathroom. Outside to the front there is an extensive block paved drive providing parking for several cars, a tandem garage with electrically operated door and large rear garden enjoying a good degree of privacy with entertaining terrace ideal for alfresco dining. The property also benefits from gas central heating, double glazing and is offered For Sale with NO UPPER CHAIN.

PLEASE BE AWARE THE PHOTOS USED ON THIS MARKETING ARE PRE-TENANCY PHOTOGRAPHS

Marlow town centre is a thriving and stylish riverside community with a comprehensive range of shops and excellent pubs and restaurants. Nearby Marlow Station has a regular train service to London Paddington via Maidenhead (from 1hr 5 mins) with links to the City of London, further enhanced when Crossrail opens in Maidenhead. Access to the M4 and M40 is via the A404(M) and London Heathrow is about 22 miles away.

There is a wide range of educational and recreational facilities in the area. Excellent local schools are numerous and include Sir William Borlase in Marlow.

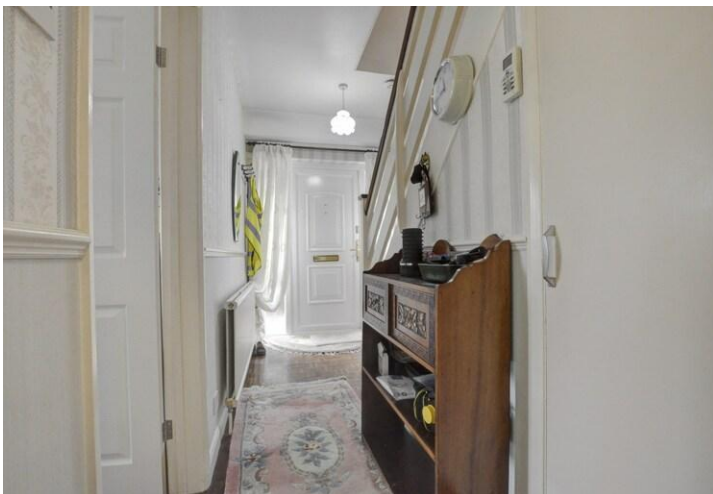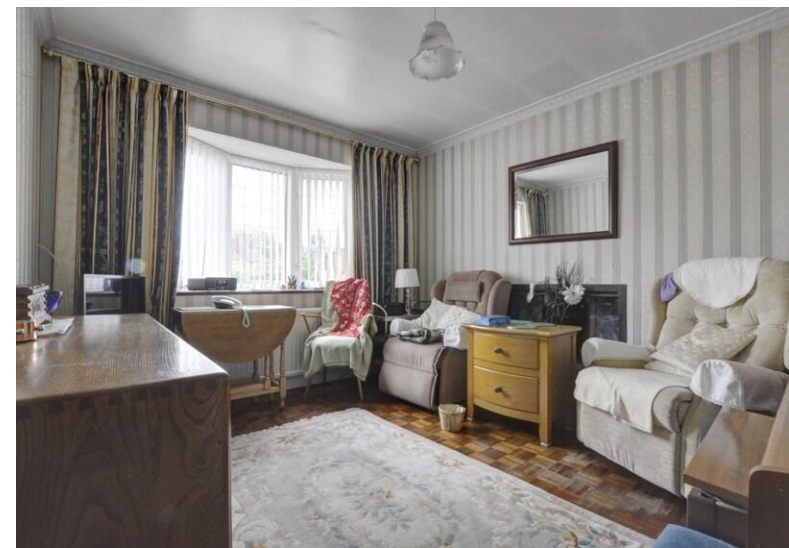

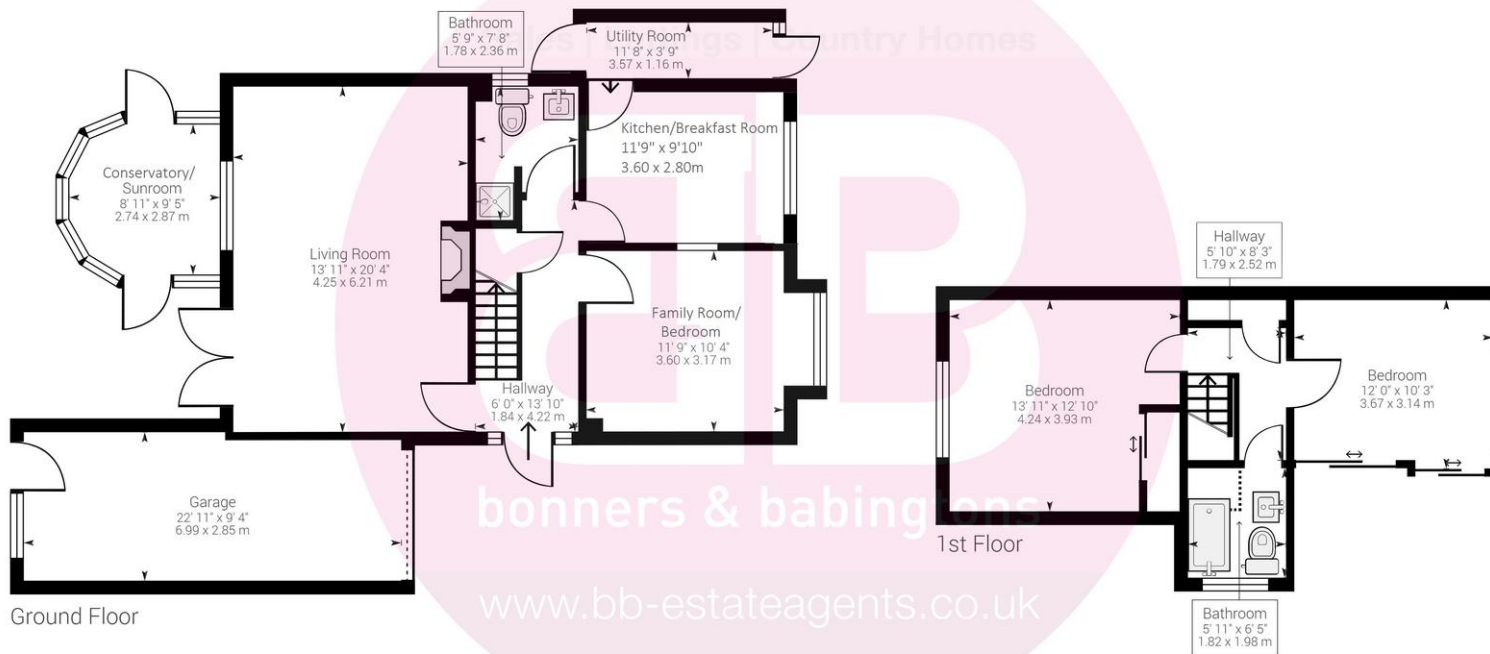

While every attempt has been made to ensure accuracy, all measurements are approximate, not to scale. This floor plan is for illustrative purpose only and should be used as such by any prospective tenant or purchaser.



Powered by Giraffe360



bonners & babingtons

Anglers Court, Spittal Street, Marlow, Buckinghamshire, SL7 3HJ

01628 333800

marlow@bb-estateagents.co.uk

rightmove

OnTheMarket

Zoopla.co.uk



Disclaimer

We endeavour to make our particulars accurate and reliable. They are for guidance only and are intended to give a fair overall summary of the property. They do not form part of any contract or offer, and should not be relied upon as a statement or representation of fact. Measurements, areas and distances are approximate and photographs provided for guidance only. No undertaking is given as to the structural condition of the property, or any necessary consents, or the operating ability or efficiency of any service, system or appliance. Prospective purchasers must satisfy themselves with regard to each of these points. If there is any particular aspect of the property about which you would like further information, please contact us, especially, before you travel to the property. B2170